




Ansicht Wand 2 – M. 1:50

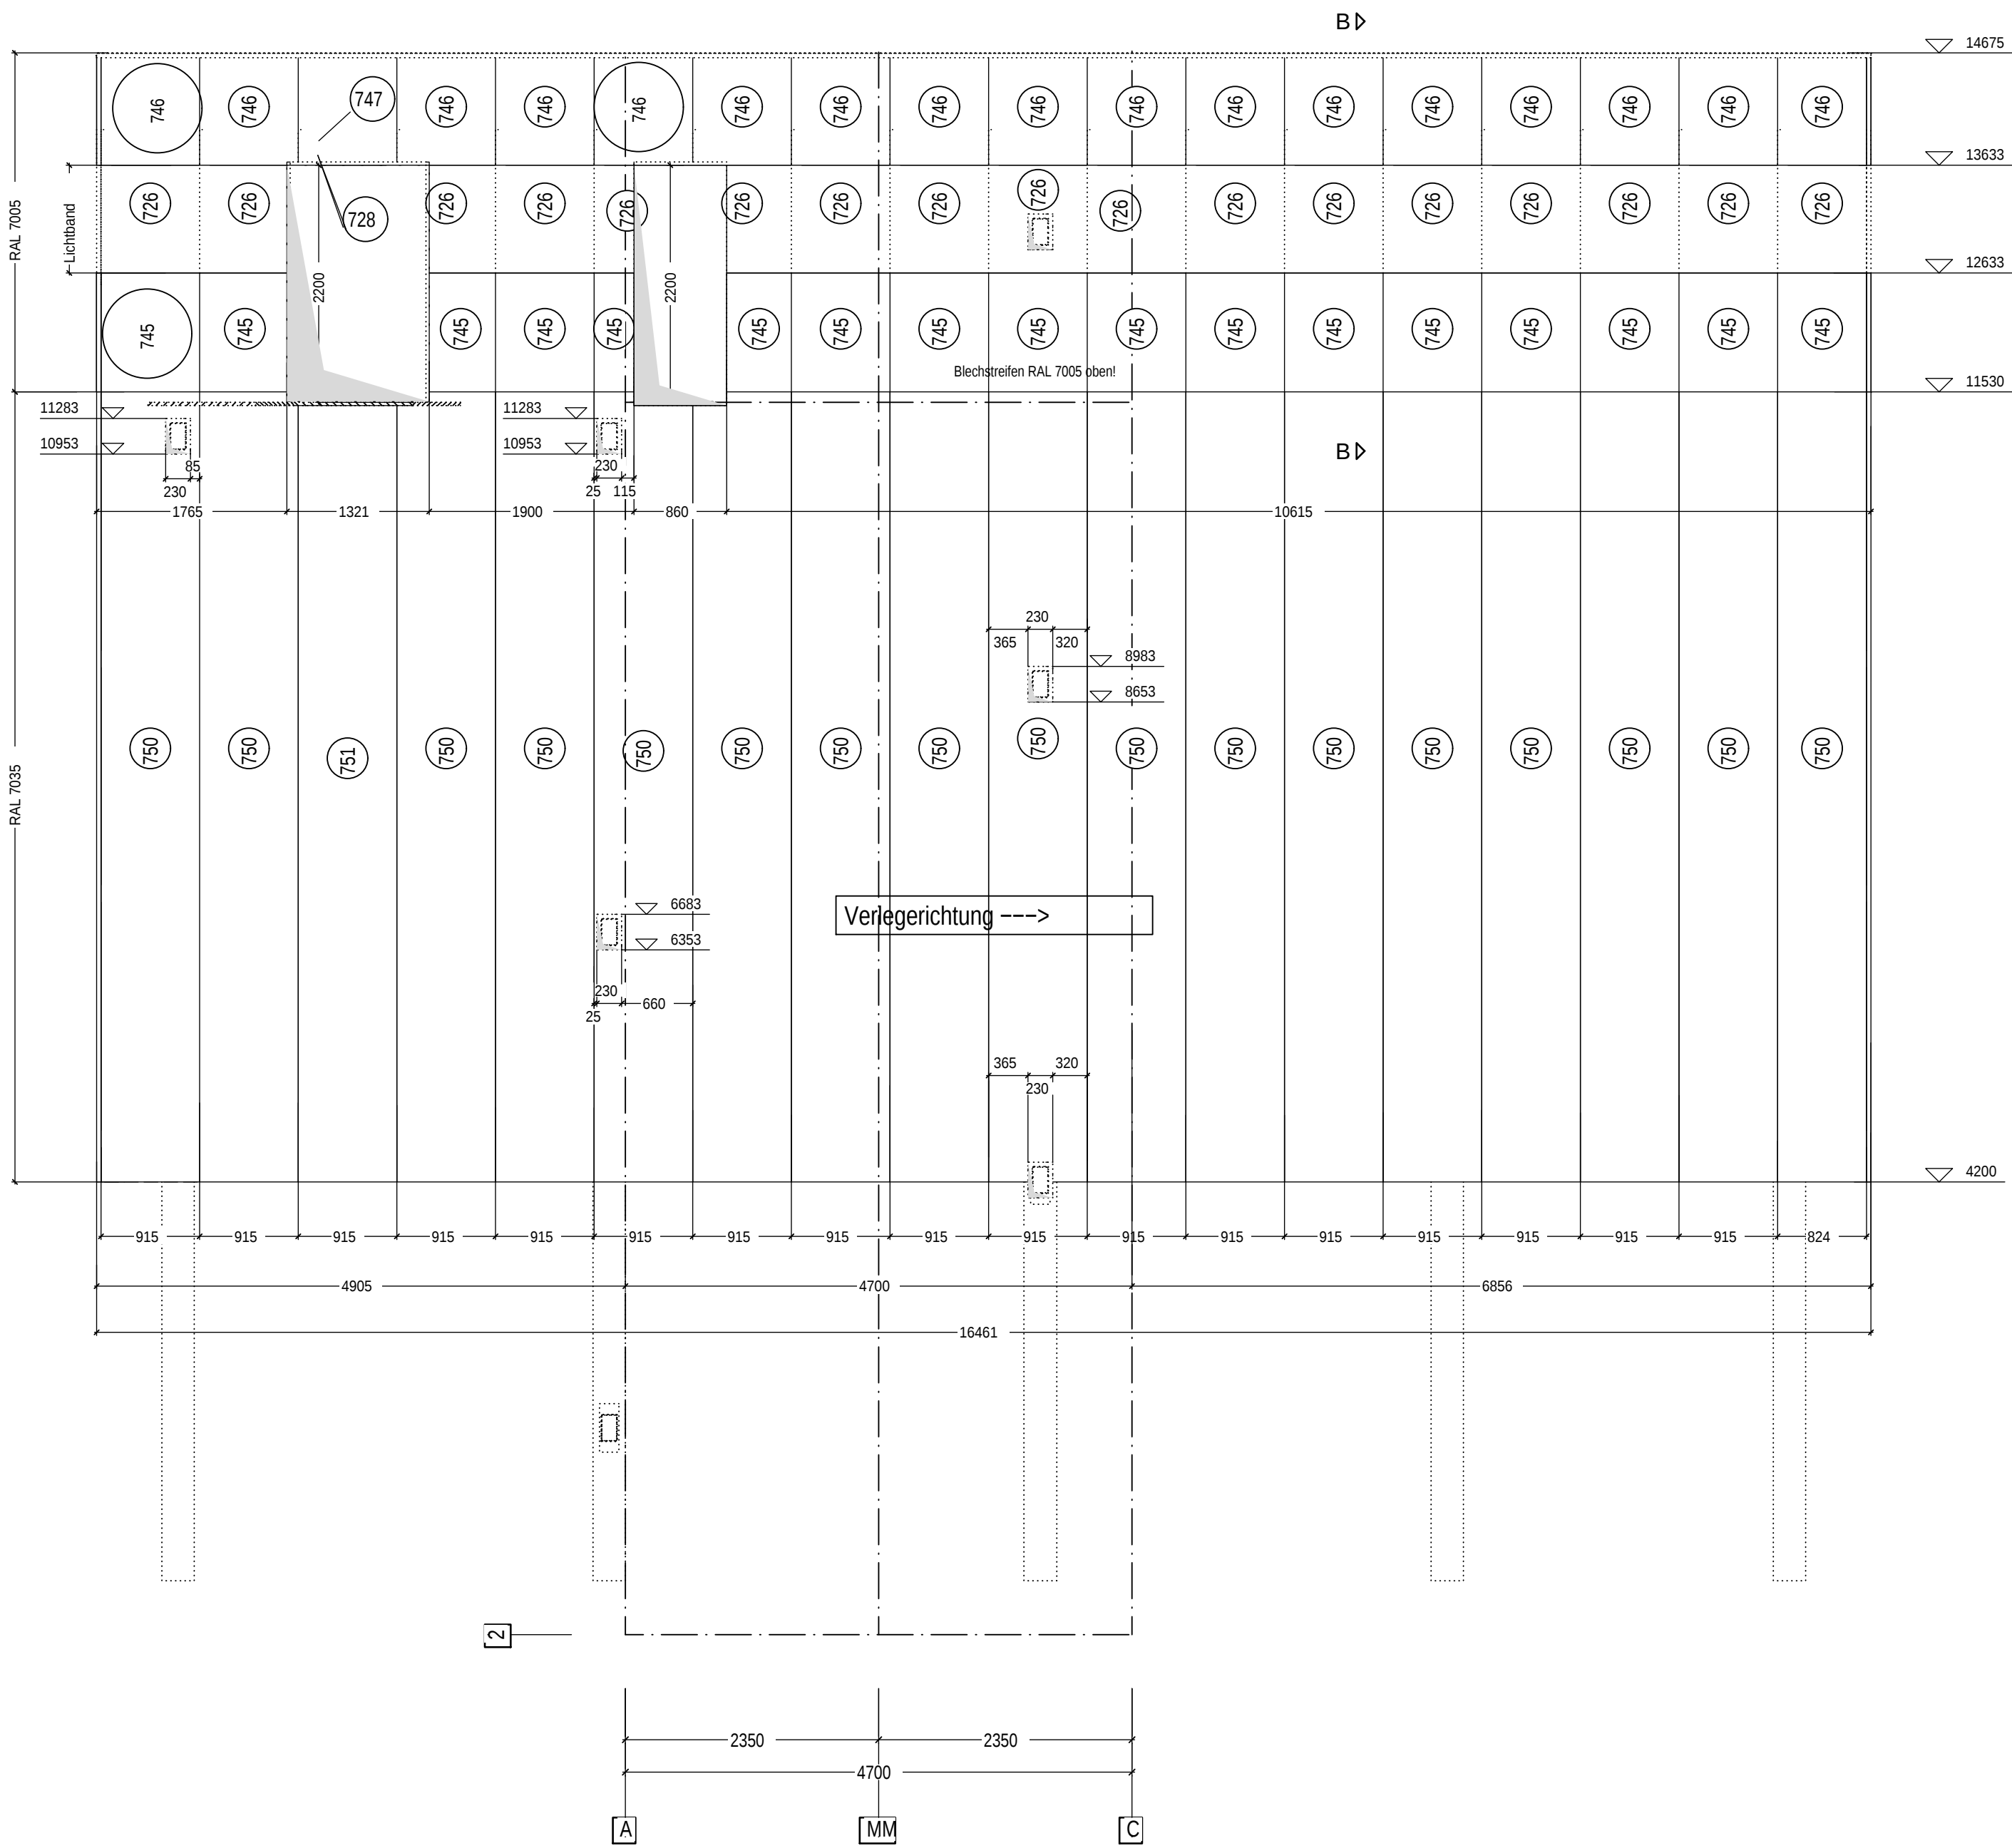


Ansicht Wand 4 – M. 1:50

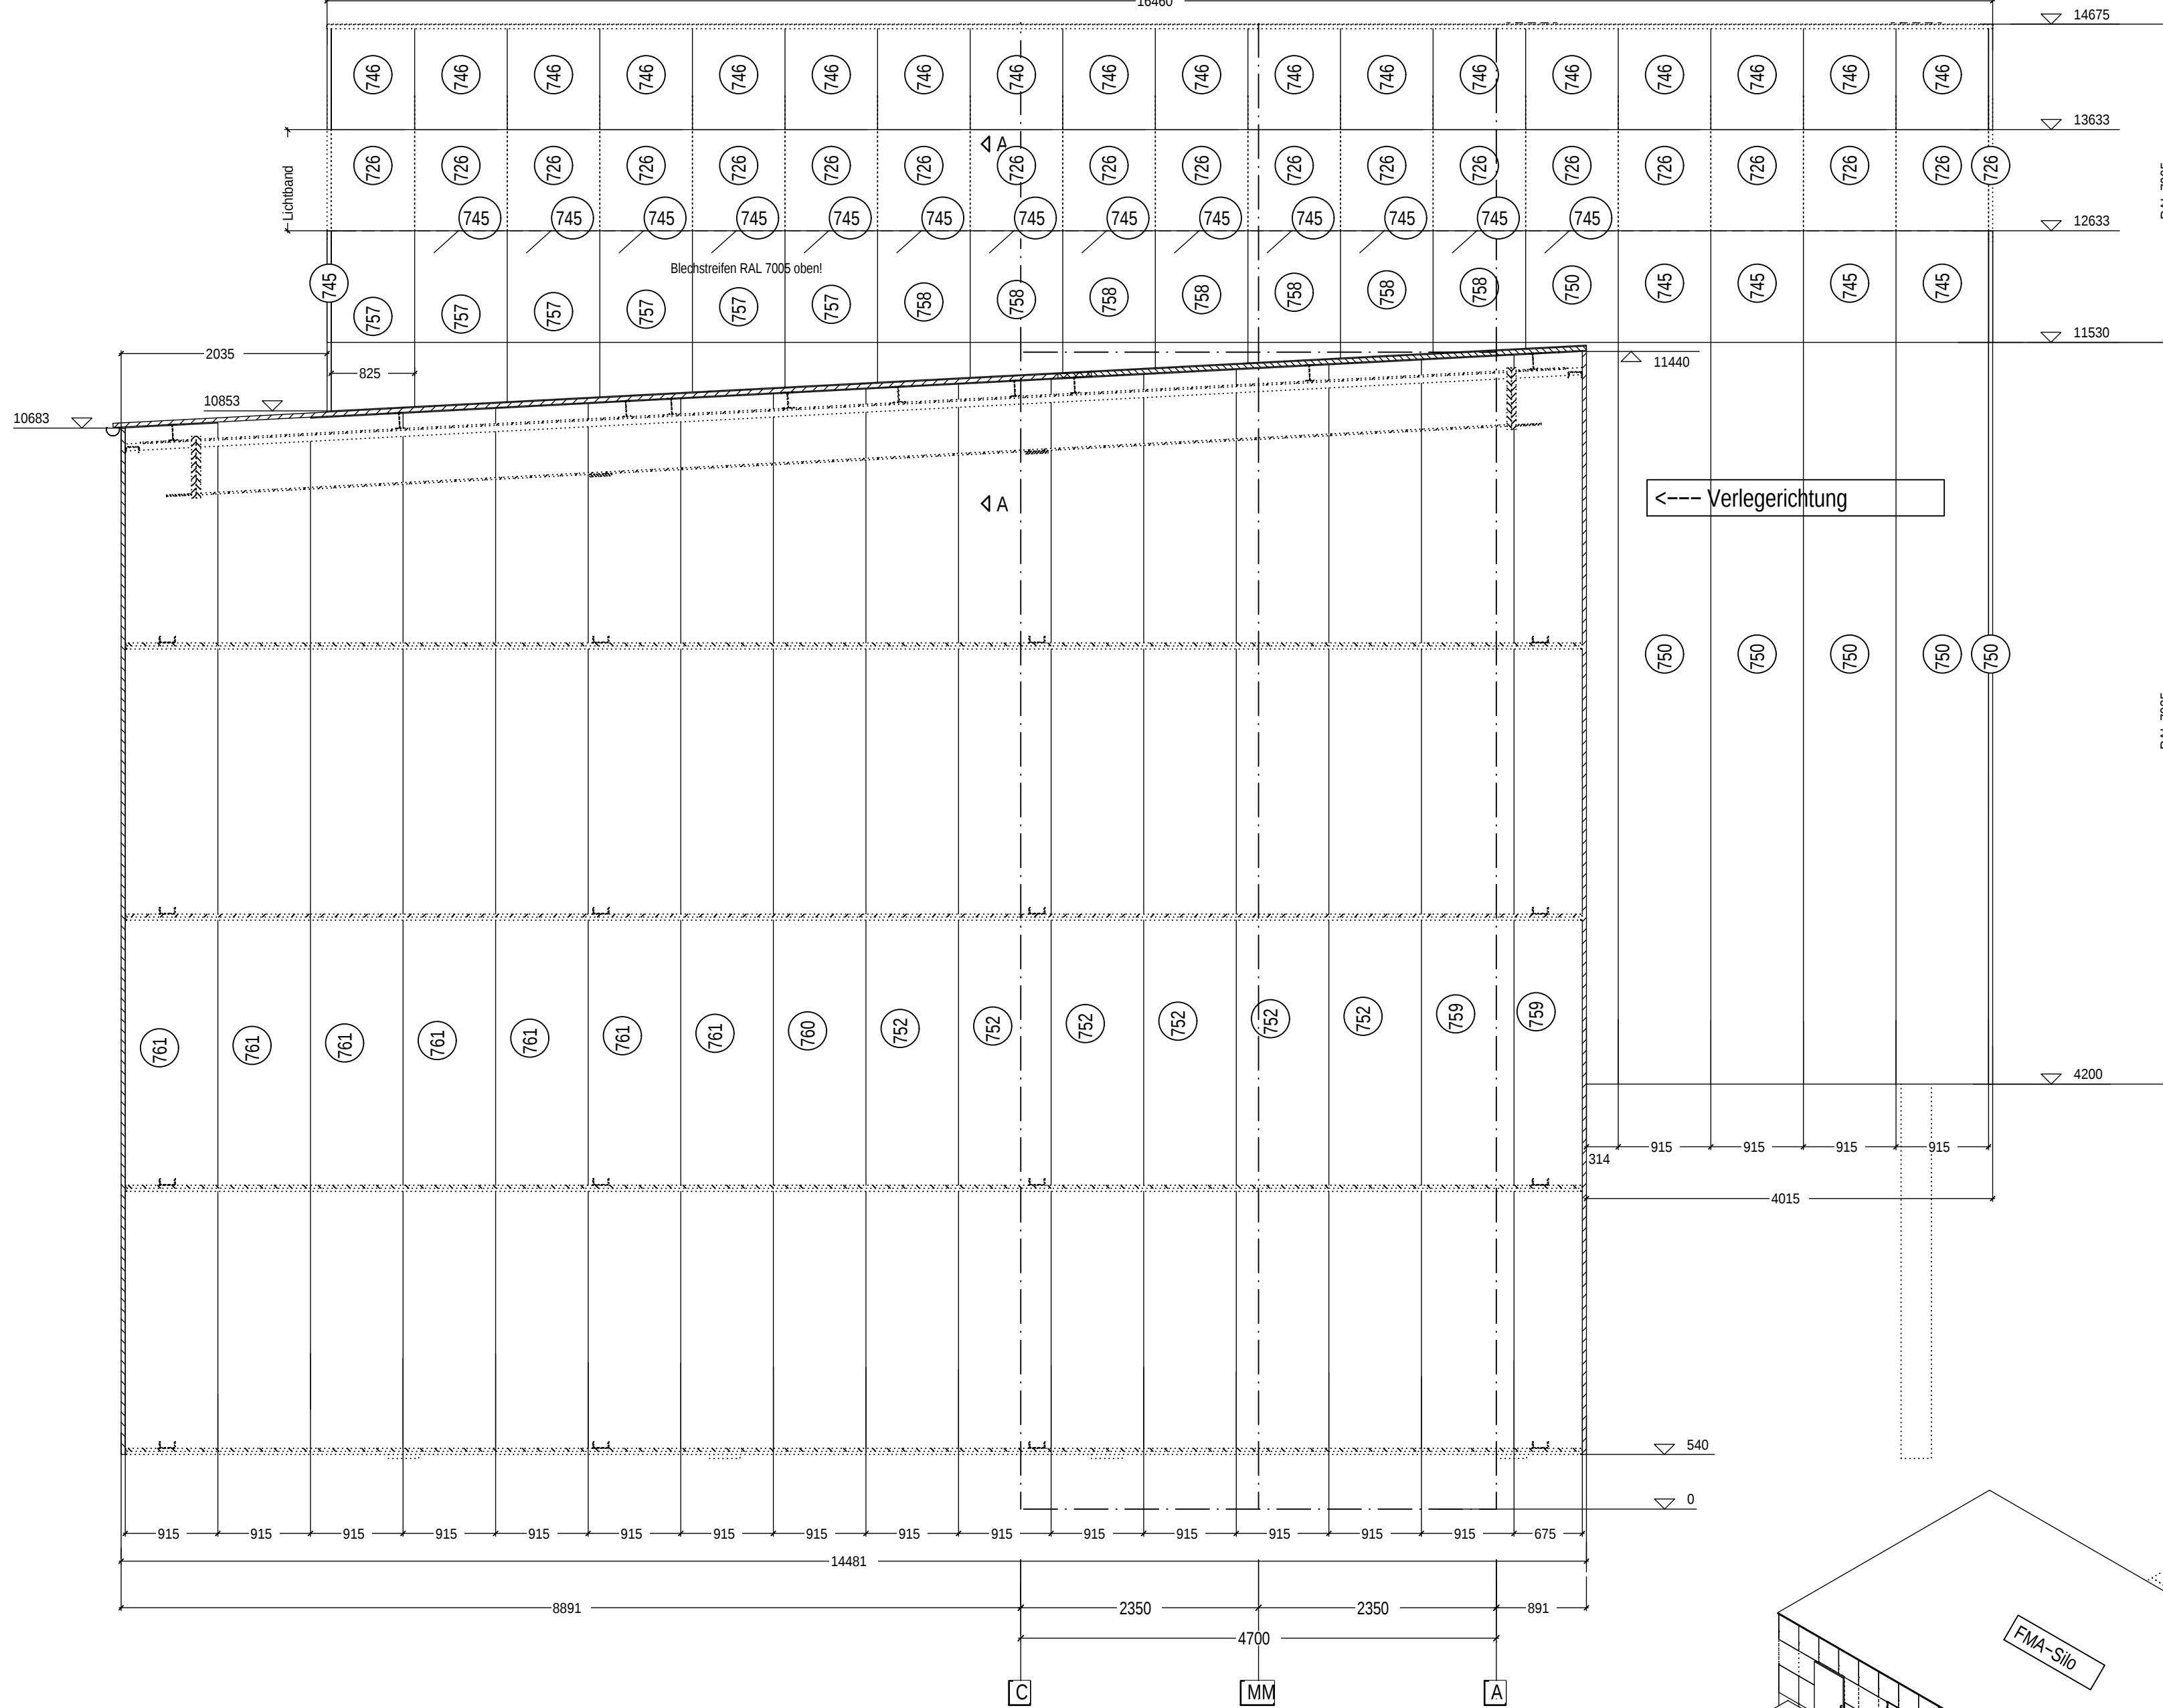

Grundriss FMA-Silo – M. 1:100

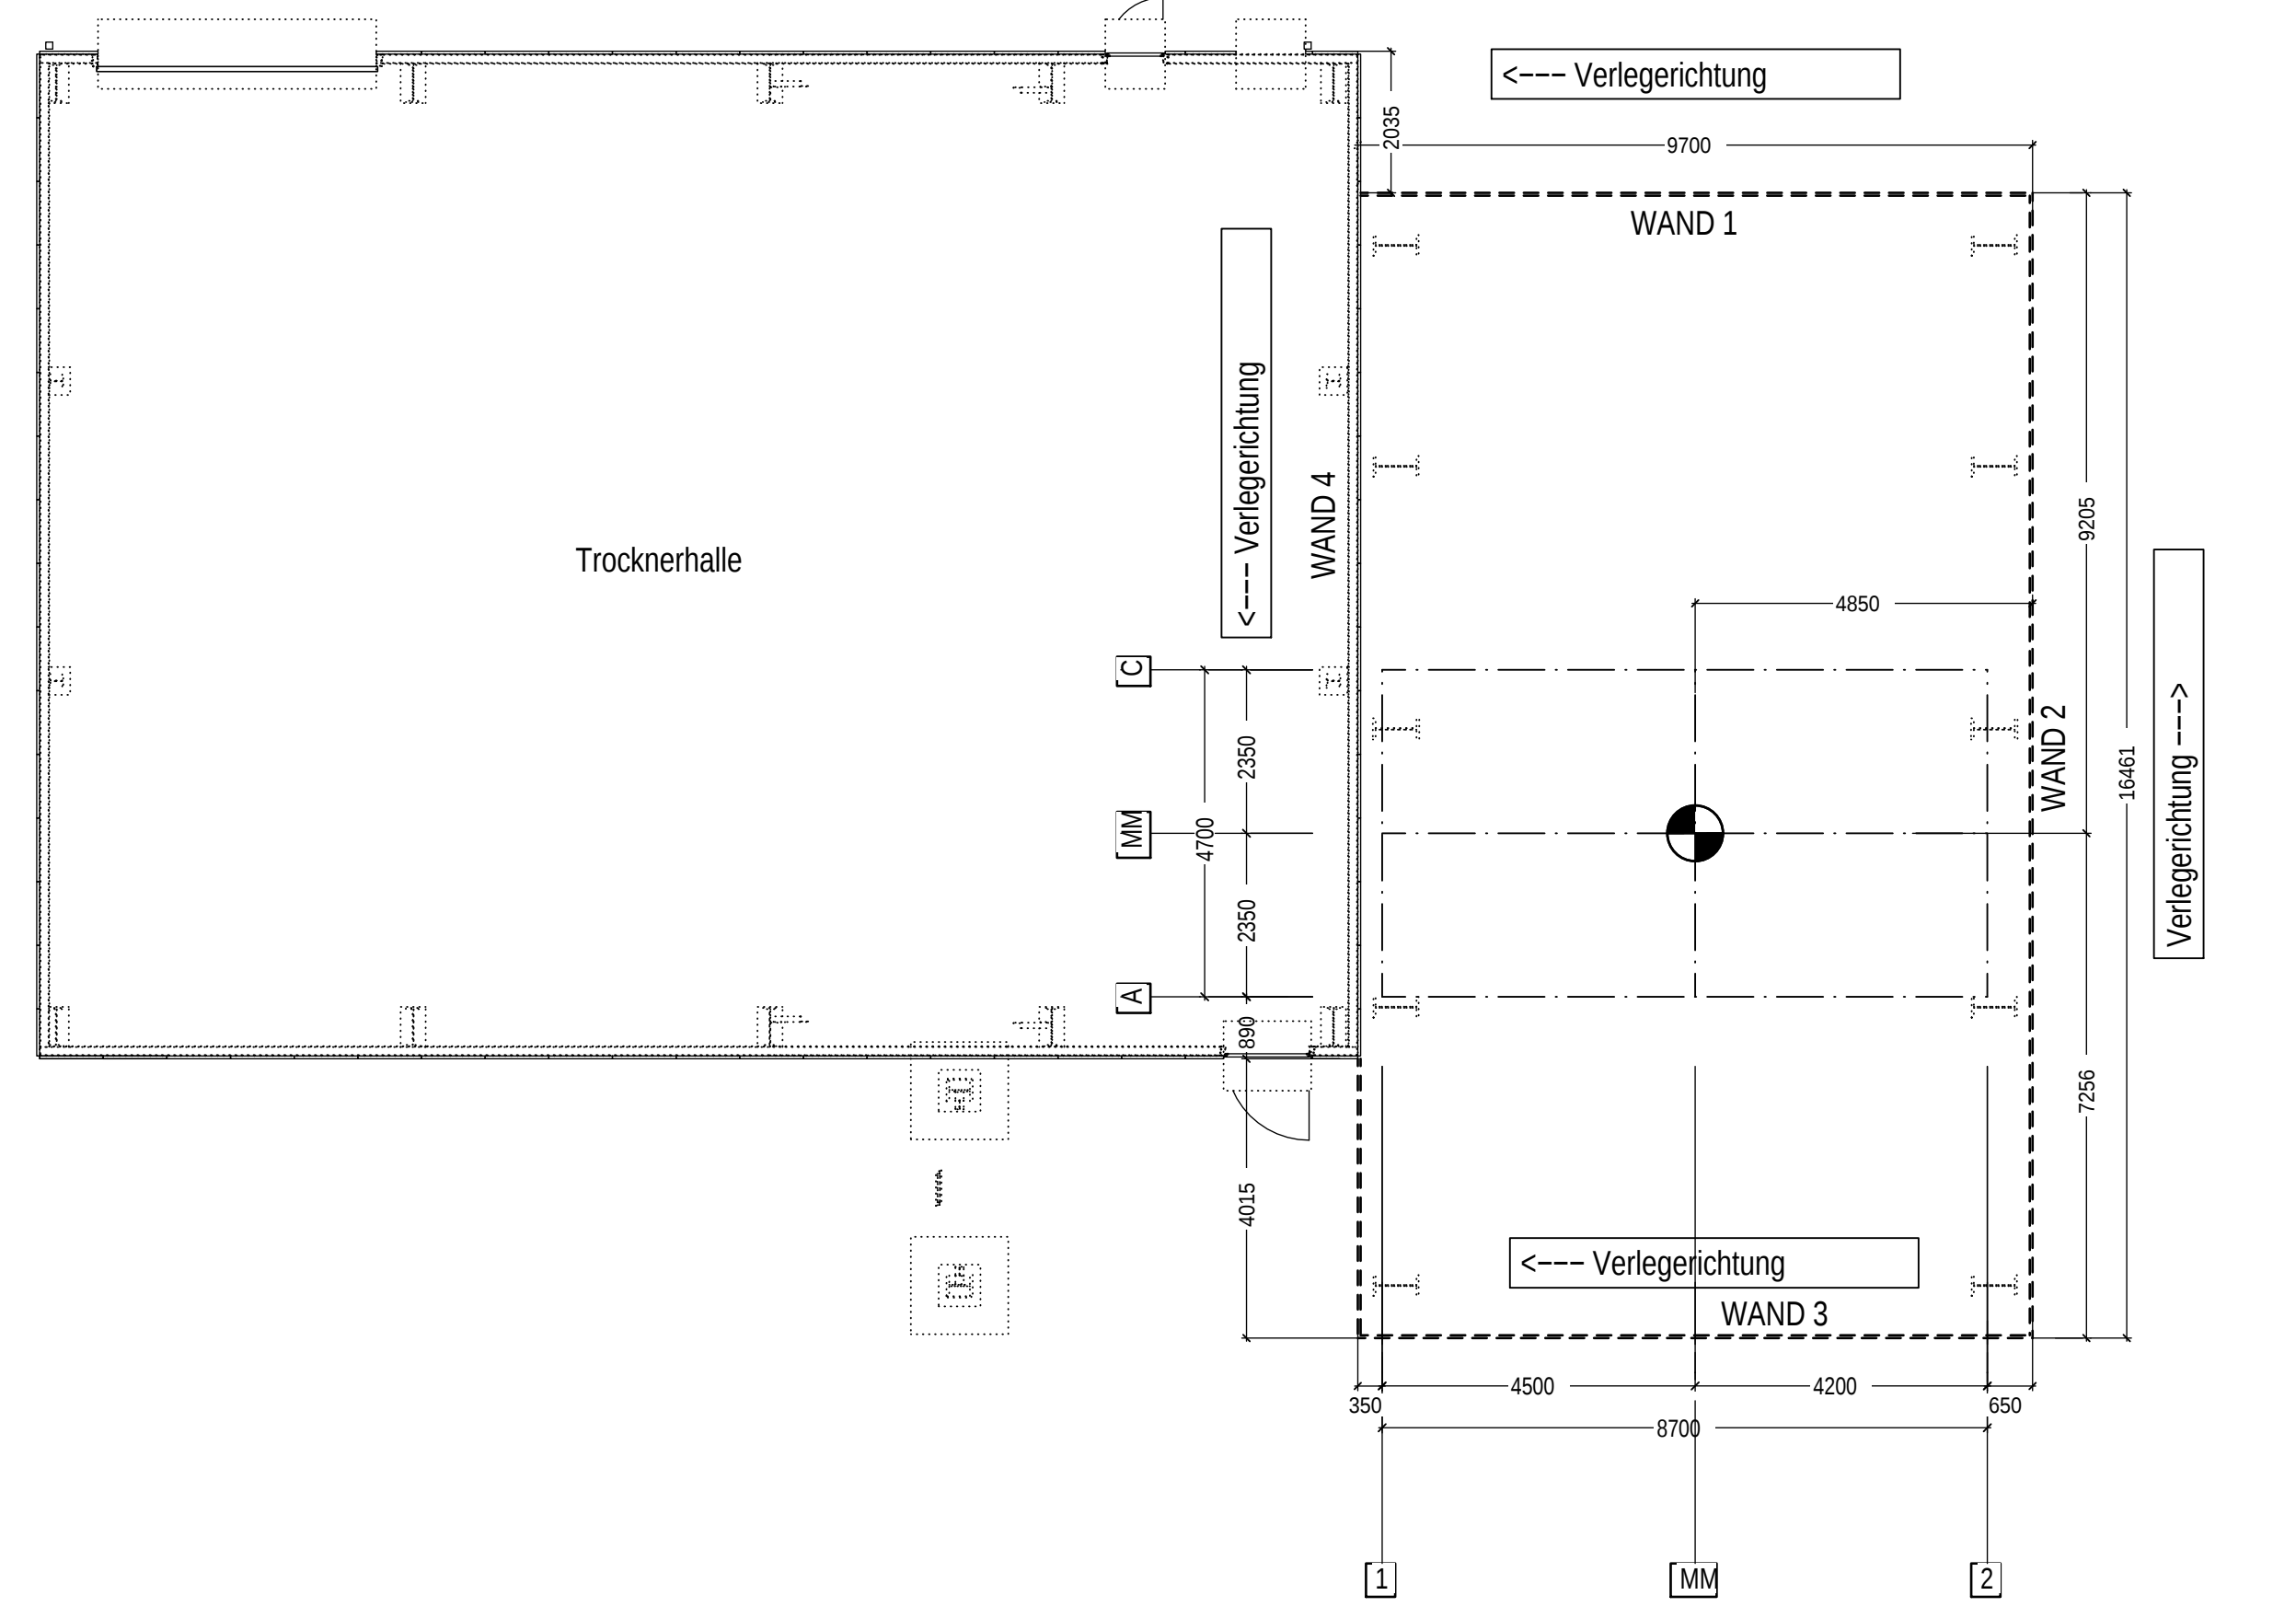

Ansicht Wand 3 – M. 1:50

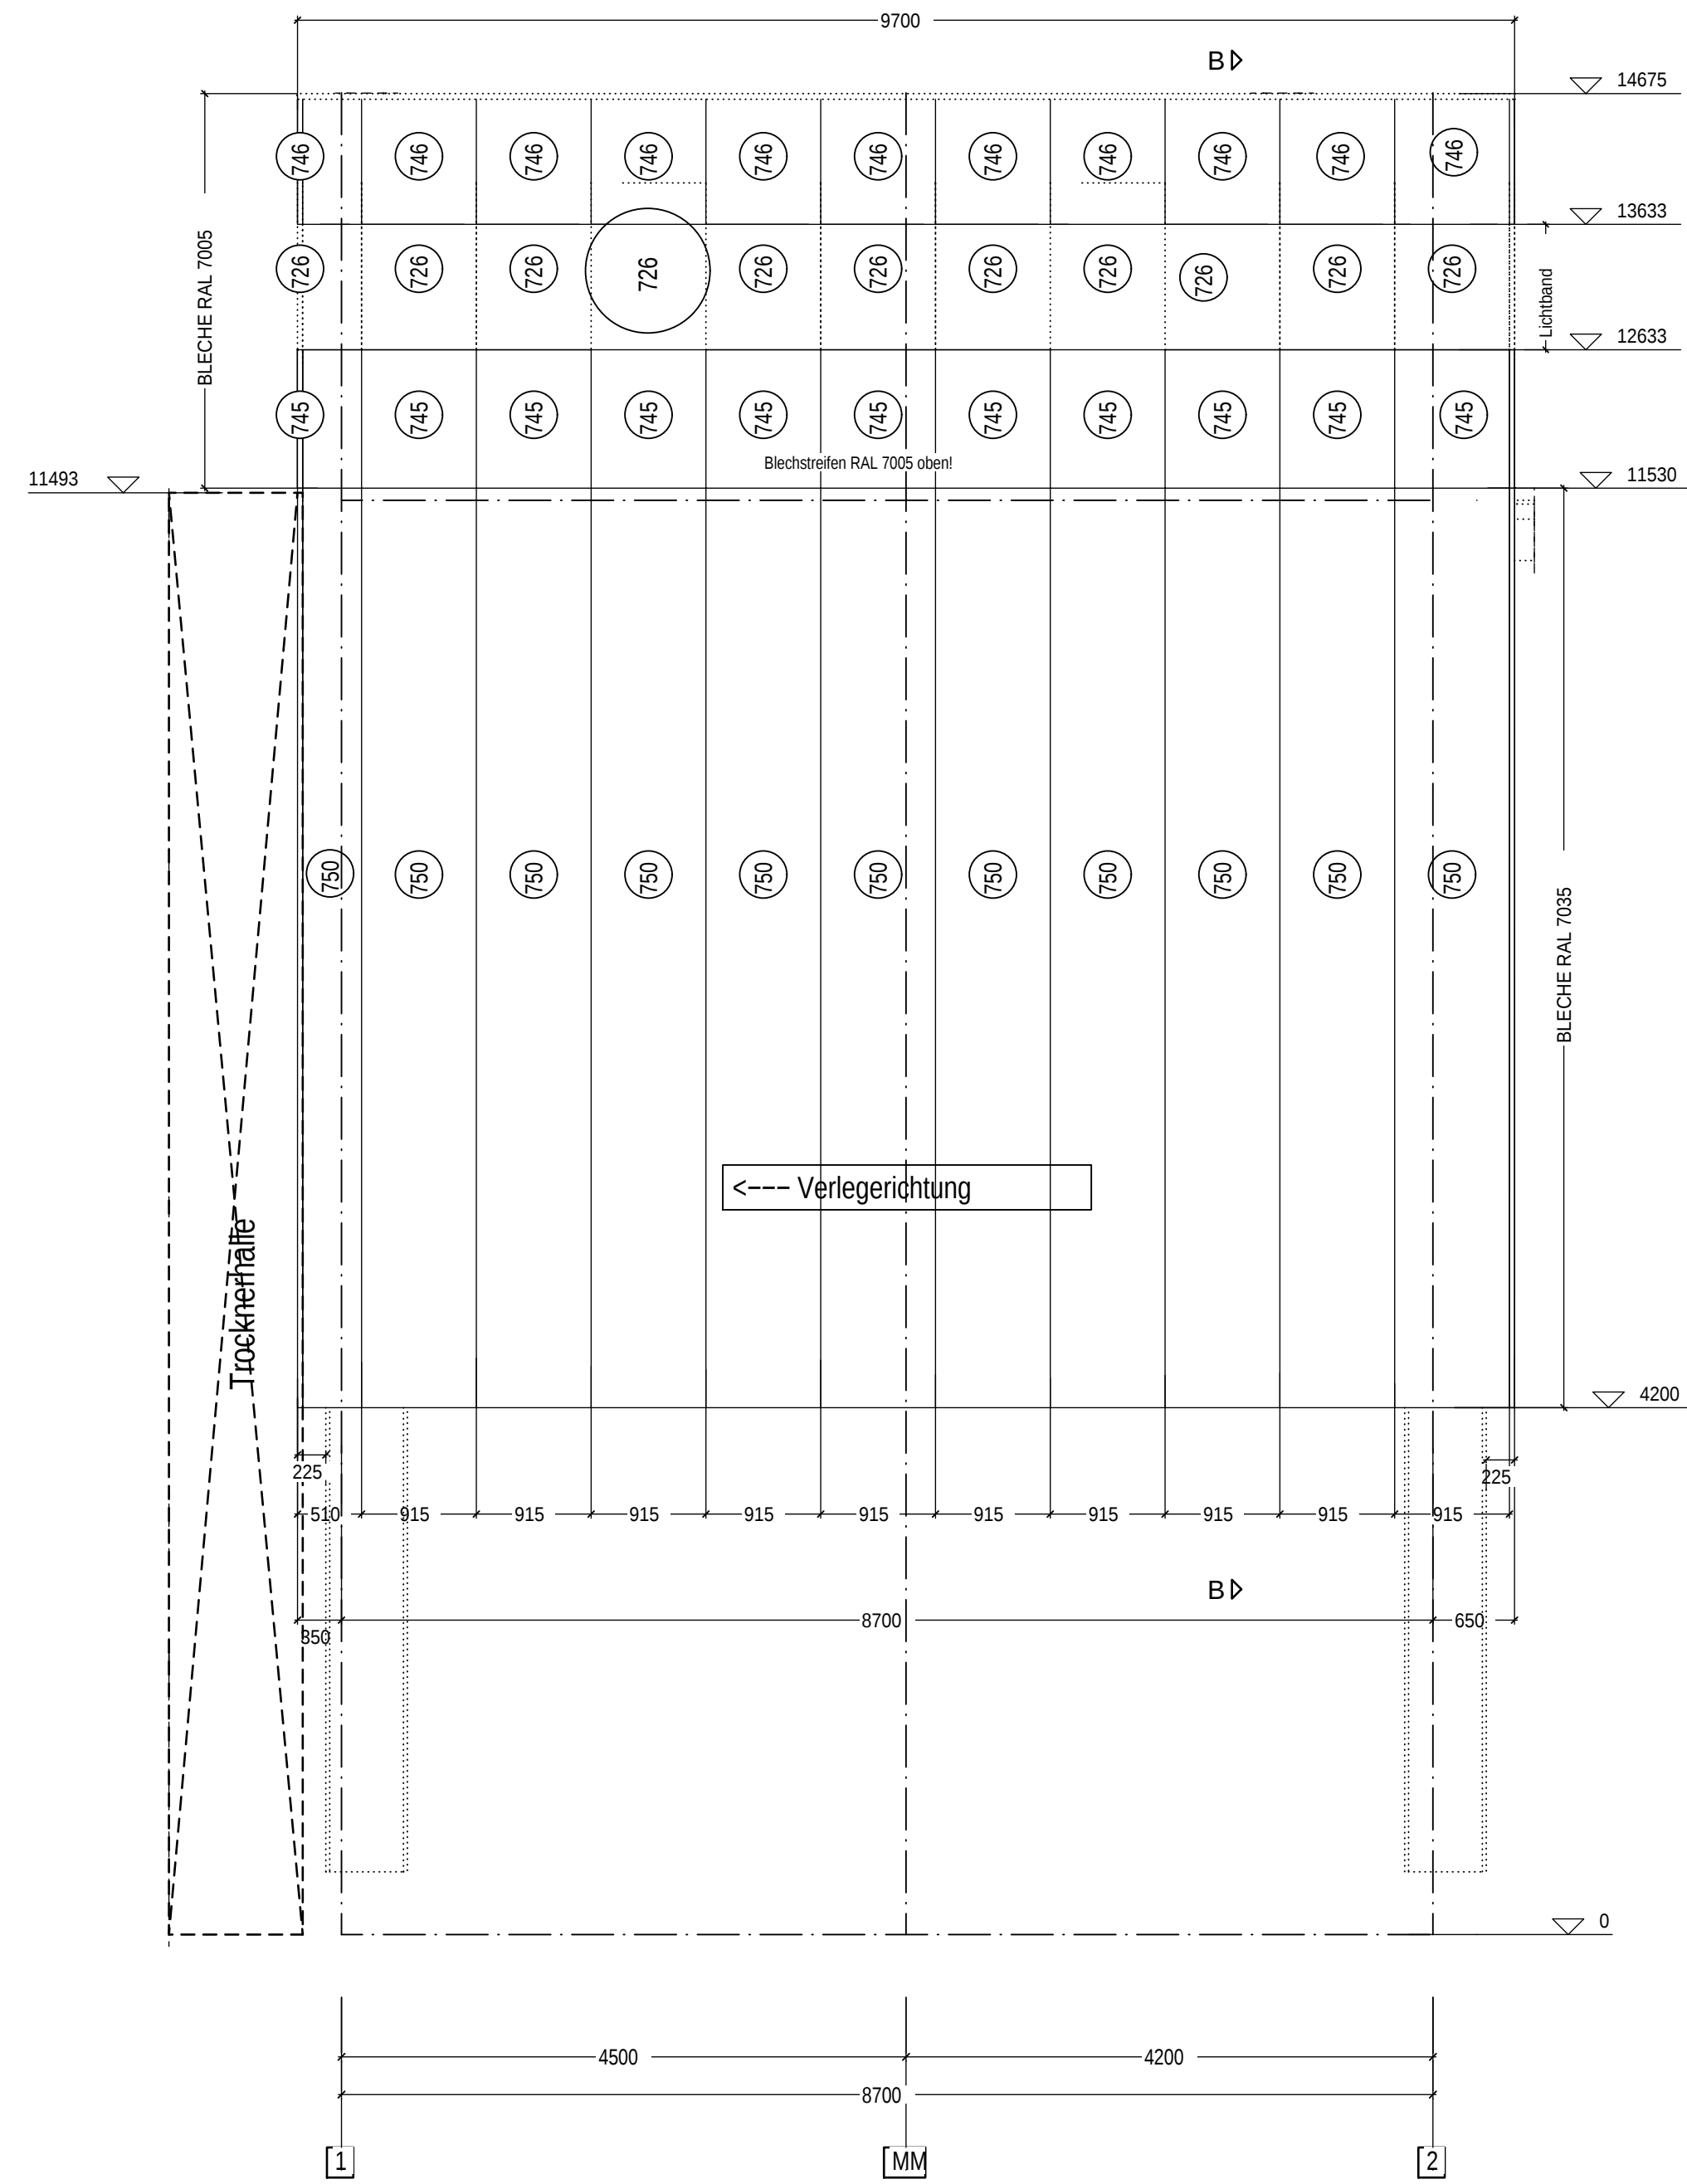

Ansicht Wand 1 – M. 1:50

